



SECTION A STA: 260.000

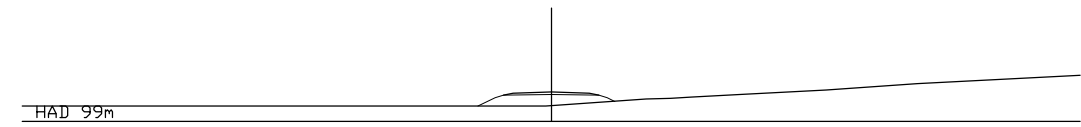


STREAM CROSSING 1 STA: 80.000

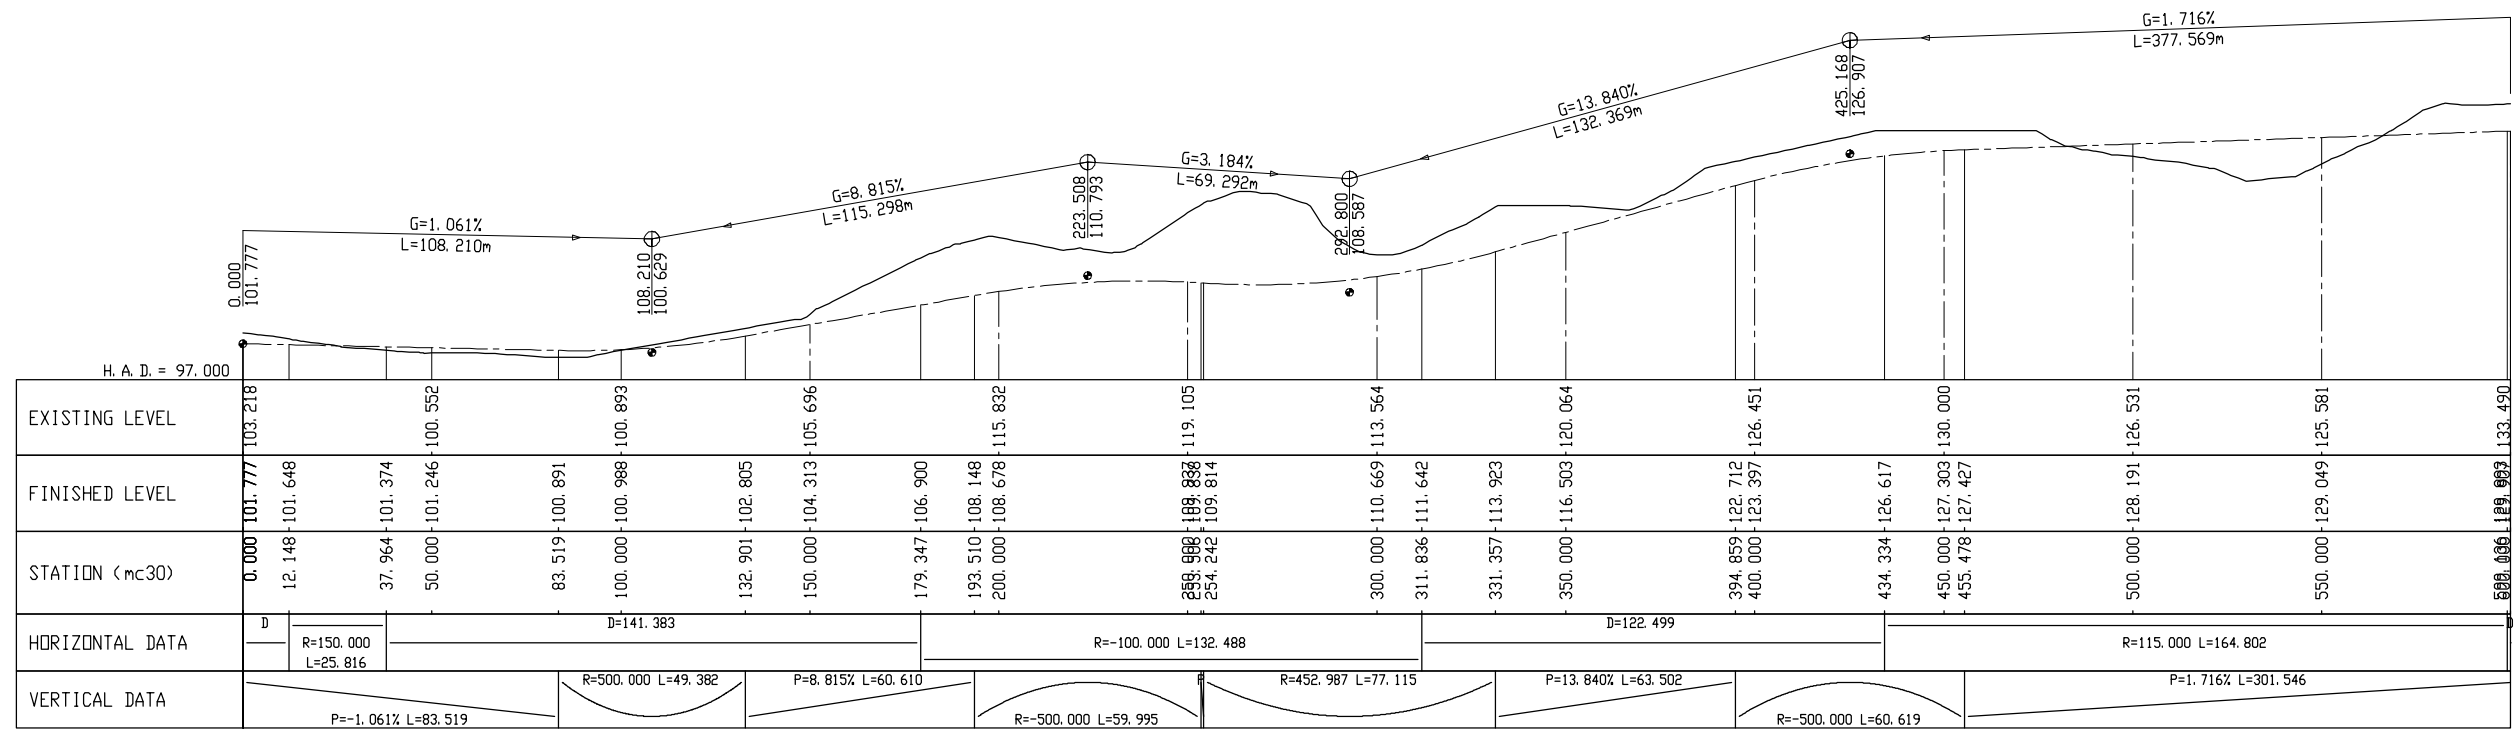

LONGITUDINAL SECTION HORIZONTAL SCALE 1: 1000  
VERTICAL SCALE 1: 500

ROAD A - LONGITUDINAL SECTION (PART 1 OF 3)  
MILL CREEK WIND FARM

FIGURE 5

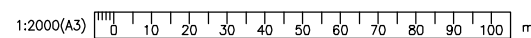

07/03/2008 10:48

