


300 mm  
200  
100  
50  
0 10 mm

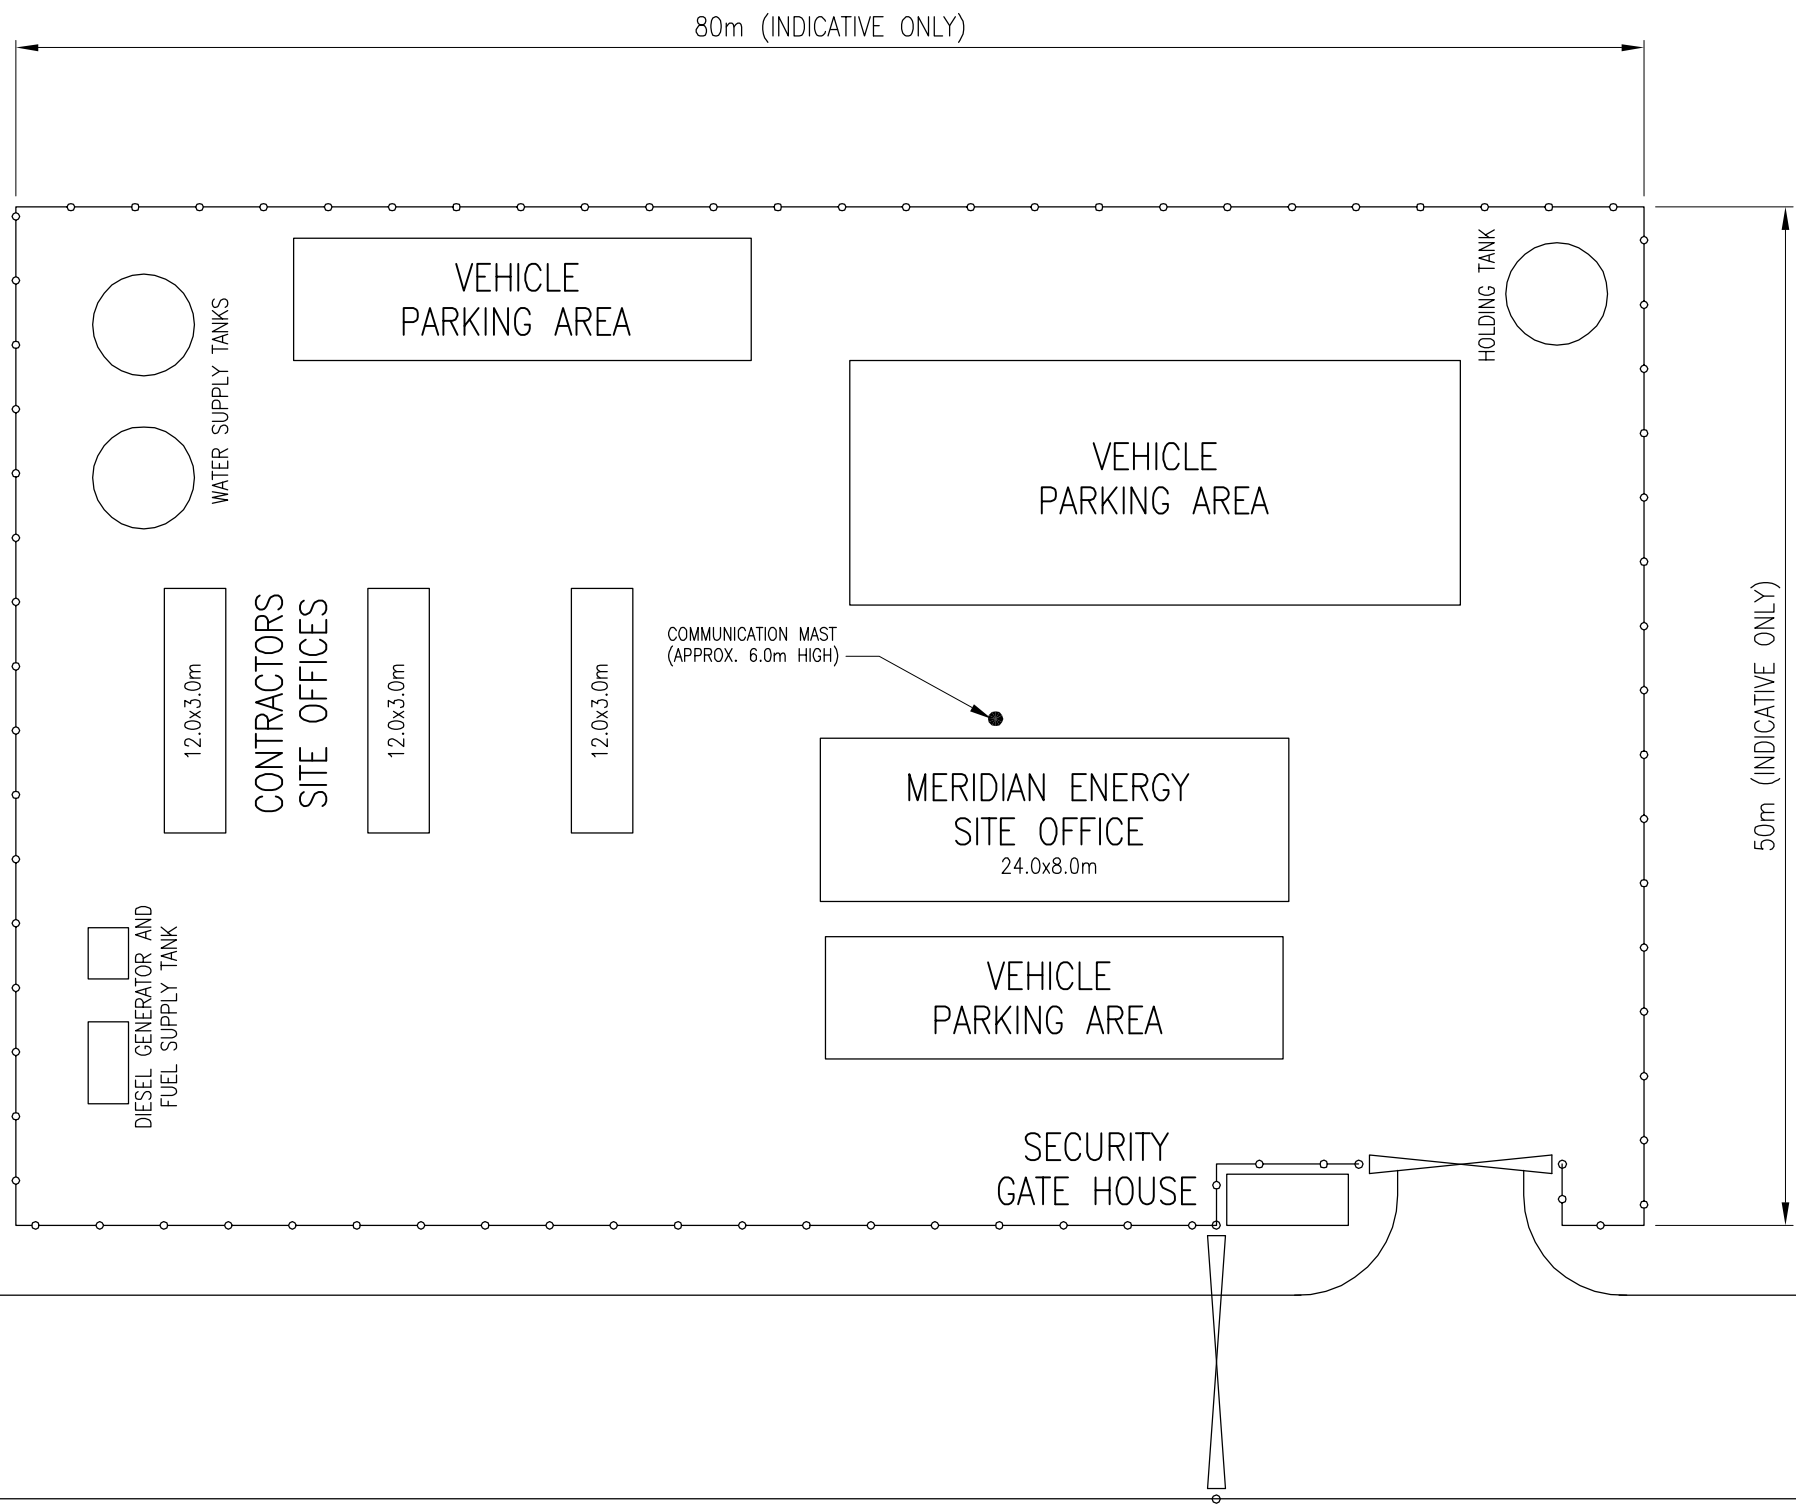

NOTE: ALL DIMENSIONS GIVEN ARE INDICATIVE ONLY AND SUBJECT TO CHANGE.

			BY	CHECKED	DATE
			DESIGN	S.J.G	G.A.M 29/08/07
			DRAWN	I.N.H	S.J.G 29/08/07
			APPROVED		G.MCKAY 29/08/07
R2	Pre consent alterations	G.M.	26/03/08		
R1	Naming convention updated	G.M.	11/10/07		
	AMENDMENT	APP'D	DATE		

meridian  
Project Central Wind

Wellington Office

PO Box 12-003  
Wellington, New Zealand

Tel: +64 4 471 7000  
Fax: +64 4 471 1291

TITLE					
MERIDIAN ENERGY LIMITED PROJECT CENTRAL WIND					
INDICATIVE SITE OFFICE FACILITIES LAYOUT					
STATUS		CONCEPT PLAN		FILE	
SCALE		PLOT DATE		FEATURE IDENTIFIER	
AS SHOWN		11/06/08 @ 13:14		5/1958/1	
		CODE		SHEET	
		6504		104	
		REVISION		R2	

GRAPHIC SCALES 1:200 0 2 4 6 8 10 12 14 16 18 20 m